


PLAN
SCALE: 1"=10'

- NOTES:
1. DUE TO THE LACK OF SUFFICIENT GROUND COVER DATA, PROFILE CAN NOT BE VERIFIED FOR ITS ACCURACY.
 2. * DENOTES TOP OF PIPE ELEVATIONS WERE DETERMINED BY METRO TECH LOCATOR.

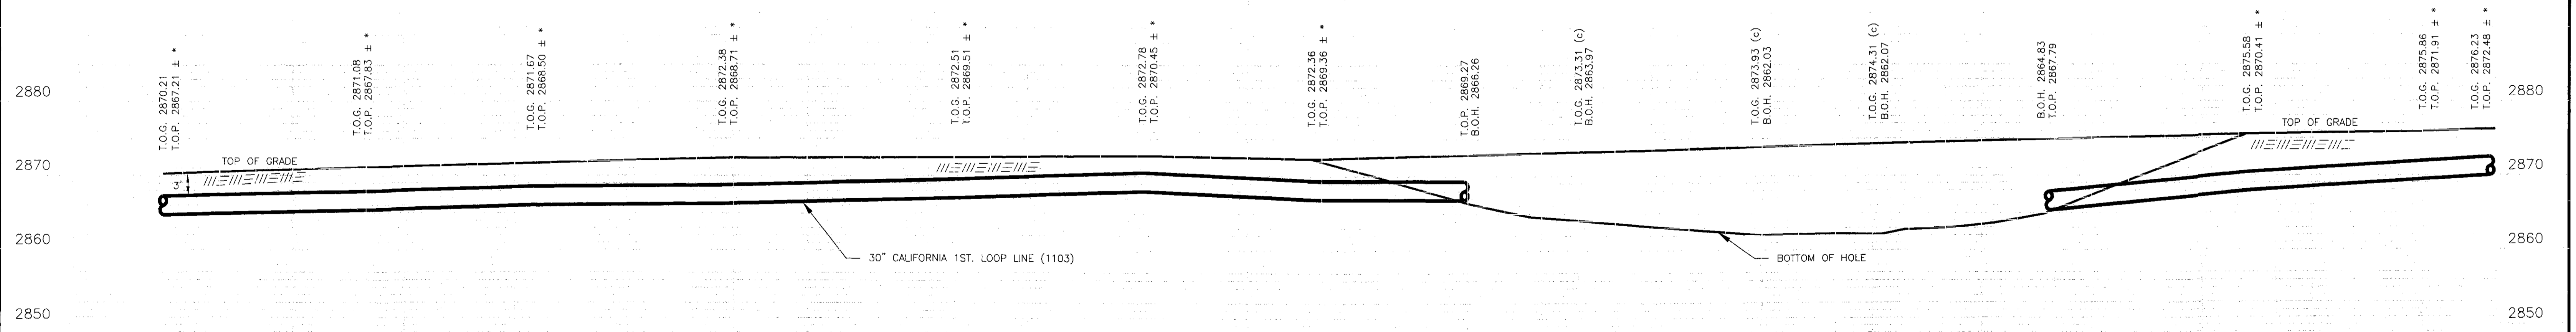

PROFILE
HORIZ. SCALE: 1"=10'
VERT. SCALE: 1"=10'

PRINT RECORD		ENG. RECORD		DATE
NO.	DATE	TO		
			DRAFTING DESIGN	
			COMPUTER GRAPHICS	A.T.B. 8-24-00
			CHECKED	
			SURVEY DATE	8-23-00
			R/W No.	
			COMPUTER SAVE NAME	01103.01-004

		LINE 1103 PLAN & PROFILE AT FAILURE SEC. 8, TWS.-26-S, R-29-E, N.M.P.M. EDDY COUNTY, NEW MEXICO
SCALE: 1"=10'	DWG. NO. 1103.1-4	REV