


PLAN

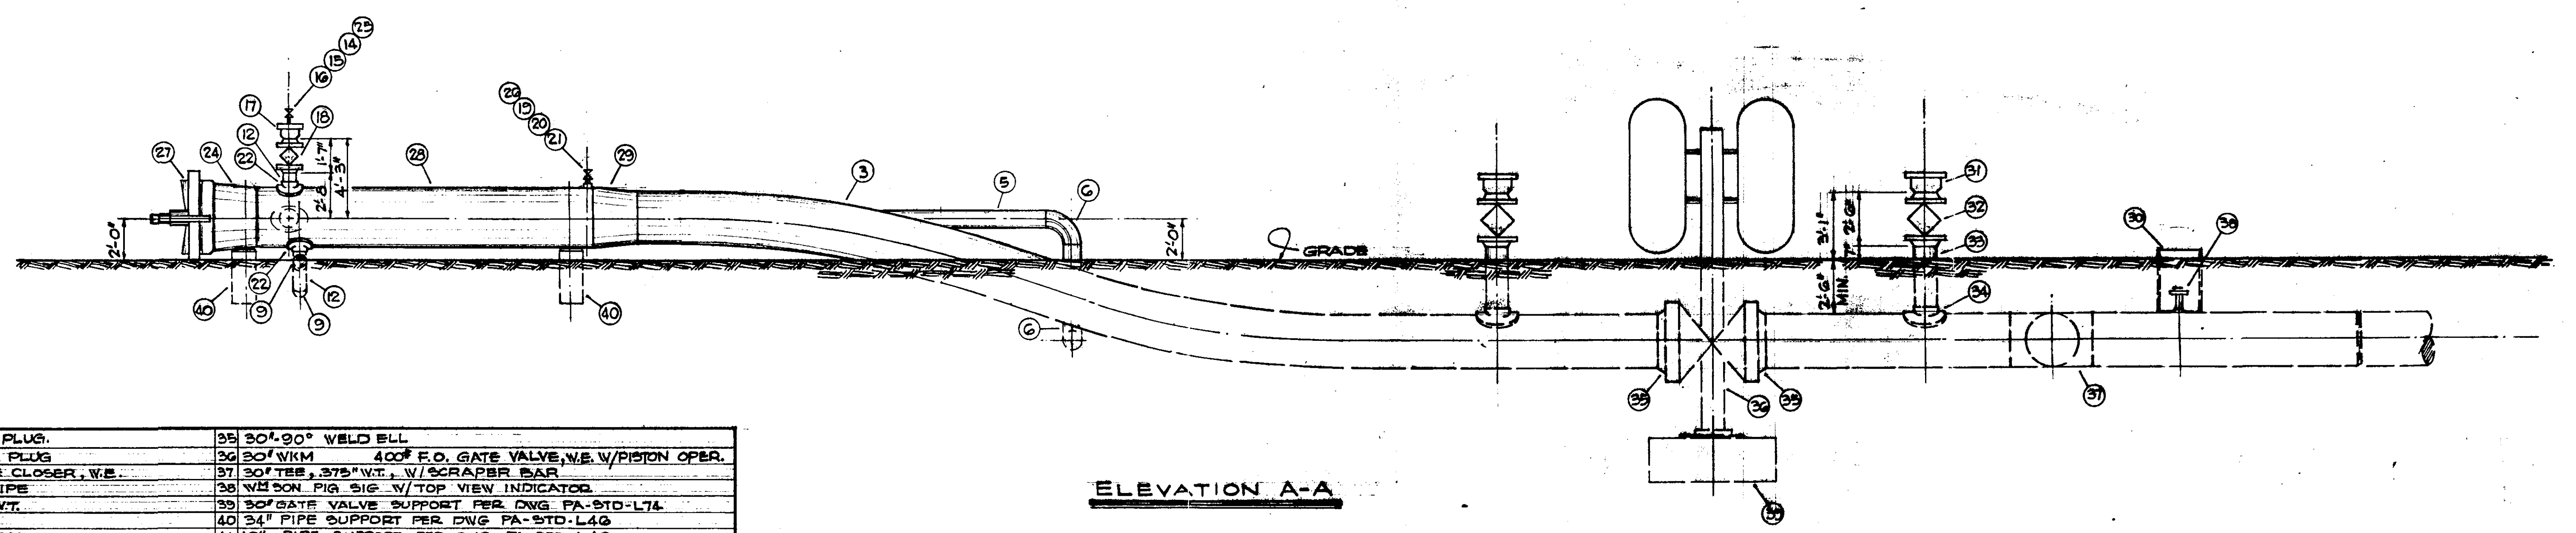

ELEVATION A-A

25 1/2" HEX. HEAD SOLID STEEL PIPE PLUG.	35 30" 90° WELD ELL.
26 1/2" HEX. HEAD SOLID STEEL PIPE PLUG.	36 30" WKM 400' F.O. GATE VALVE, W.E. W/PISTON OPER.
27 36" TUBE-TURN #500-2,000# HINGE CLOSER, W.E.	37 30" TEE, 375# W.T., W/SCRAPER BAR
28 34" O.D. - .575" W.T. 1.572" STEEL PIPE	38 W/SON FIG SIG W/ TOP VIEW INDICATOR
29 34" 30" CONC. REDUCER, .575" W.T.	39 30" GATE VALVE SUPPORT PER DNG PA-STD-L74
30 30" PIPE BOX W/ R. COVER	40 34" PIPE SUPPORT PER DNG PA-STD-L46
31 1/2" YALE #500-2,000# BLANK UNION, W.E.	41 10" PIPE SUPPORT PER DNG. PA-STD-L46
32 1/2" VALWORTH #1647-4.00# LUB PLUG VALVE, W.E.	42
33 1/2" O.D. - .375" W.T. (GB) 1/2" O.M.S. PIPE	43
34 1/2" 30" WELD SADDLE.	44
1 30" O.D. - .300" W.T. X .572" STEEL PIPE	13 30" 90° ELL, GR 1/2", STD WT.
2 30" 45° ELL - .300" W.T.	14 1/2" OIC - 2,000# GATE VALVE, SCR'D.
3 30" O.D. - .375" W.T. X .572" STEEL PIPE	15 1/2" X 3" PIPE NIPPLE, X-STRONG
4 10" 30" WELD SADDLE	16 1/2" - 3,000# COUPLING, F.S.
5 10" O.D. - .325" W.T. GR 1/2", O.M.S. STEEL PIPE	17 6" YALE #500-2,000# BLANK CAP UNION, W.E.
6 10" 90° ELL, GR 1/2", STD WT.	18 6" ROCKWELL #449 1/2" 4.00# LUB PLUG VALVE, W.E.
7 10" 45° ELL, FLANGE W/STUB END	19 1" OIC - 2,000# GATE VALVE, SCR'D.
8 10" ROCKWELL #449-4.00# LUB PLUG VALVE, R.F.	20 1" X 3" PIPE NIPPLE, X-STRONG
9 10" 45° ELL, GR 1/2", STD WT.	21 1" - 3,000# COUPLING, F.S.
10 6" 600# R.F.V.N. FLANGE	22 6" X 34" WELD SADDLE
11 6" ROCKWELL #4749-6.00# LUB PLUG VALVE, R.F.	23 10" X 34" WELD SADDLE
12 1/2" O.D. - .280" W.T. GR 1/2", SMLS. STEEL PIPE	24 30" X 34" CONC. REDUCER, .575" W.T.

LEGEND

110-562818-2 VAL. ASSY. #6 C LINE	A 7/27/75	7	DRAWN PER W.D. FAULT
1103-562818-2 VAL. ASSEMBLY #6			
1103-01000-1 LINE DIAGRAM			
DWG. NO.			
TITLE			

REFERENCE DRAWINGS

NO.	DATE	BY	DESCRIPTION	W.O. (APP.)	DATE	TO	W.O. (PREP.)	DATE	TO	W.O.

REVISIONS

PRINT RECORD

LOCATION:  
M.P. 56 + 2818.6

ENG. RECORD	DATE
DRAWN	7/27/75
CHECKED	
CHECKED	
PRD. APP.	
DESIGN APP.	

**El Paso Natural Gas Company**  
 30" CALIFORNIA "B" LINE  
 PIG TRAP AND VALVE ASSEMBLY #6  
 PLAN AND ELEVATION  
 SCALE: 1/4" = 1'-0"  
 DWG. NO. 1103-56+2818-1  
 EAST OF PECOS RIVER